




**FRONT ELEVATION**  
= 1/4" = 1'-0"




**RIGHT ELEVATION**




**REAR ELEVATION**  
= 1/4" = 1'-0"

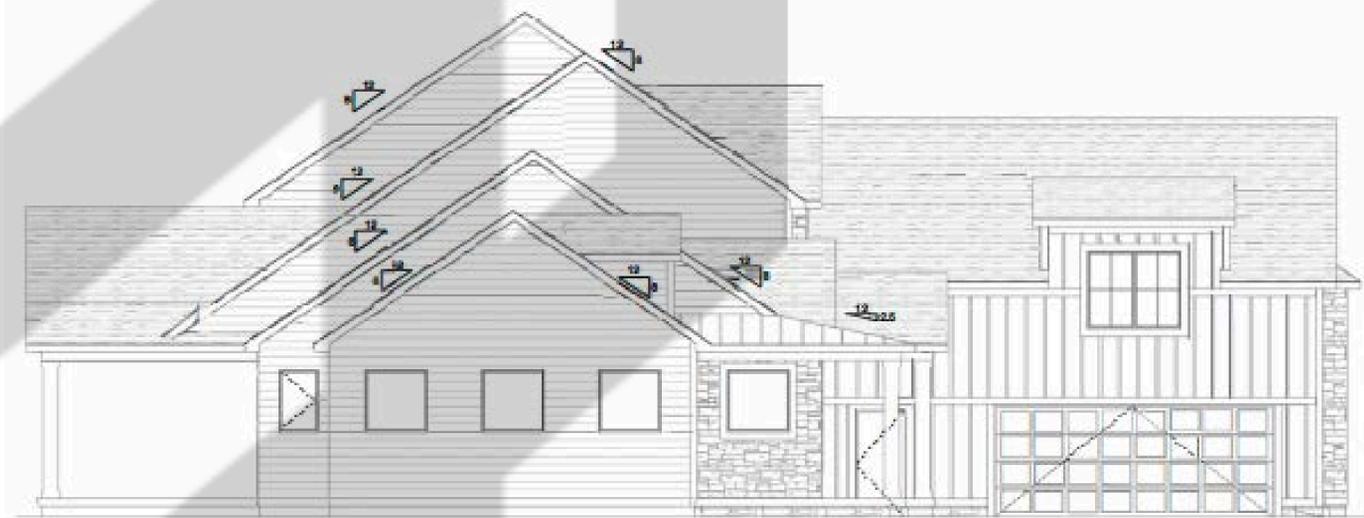

**LEFT ELEVATION**

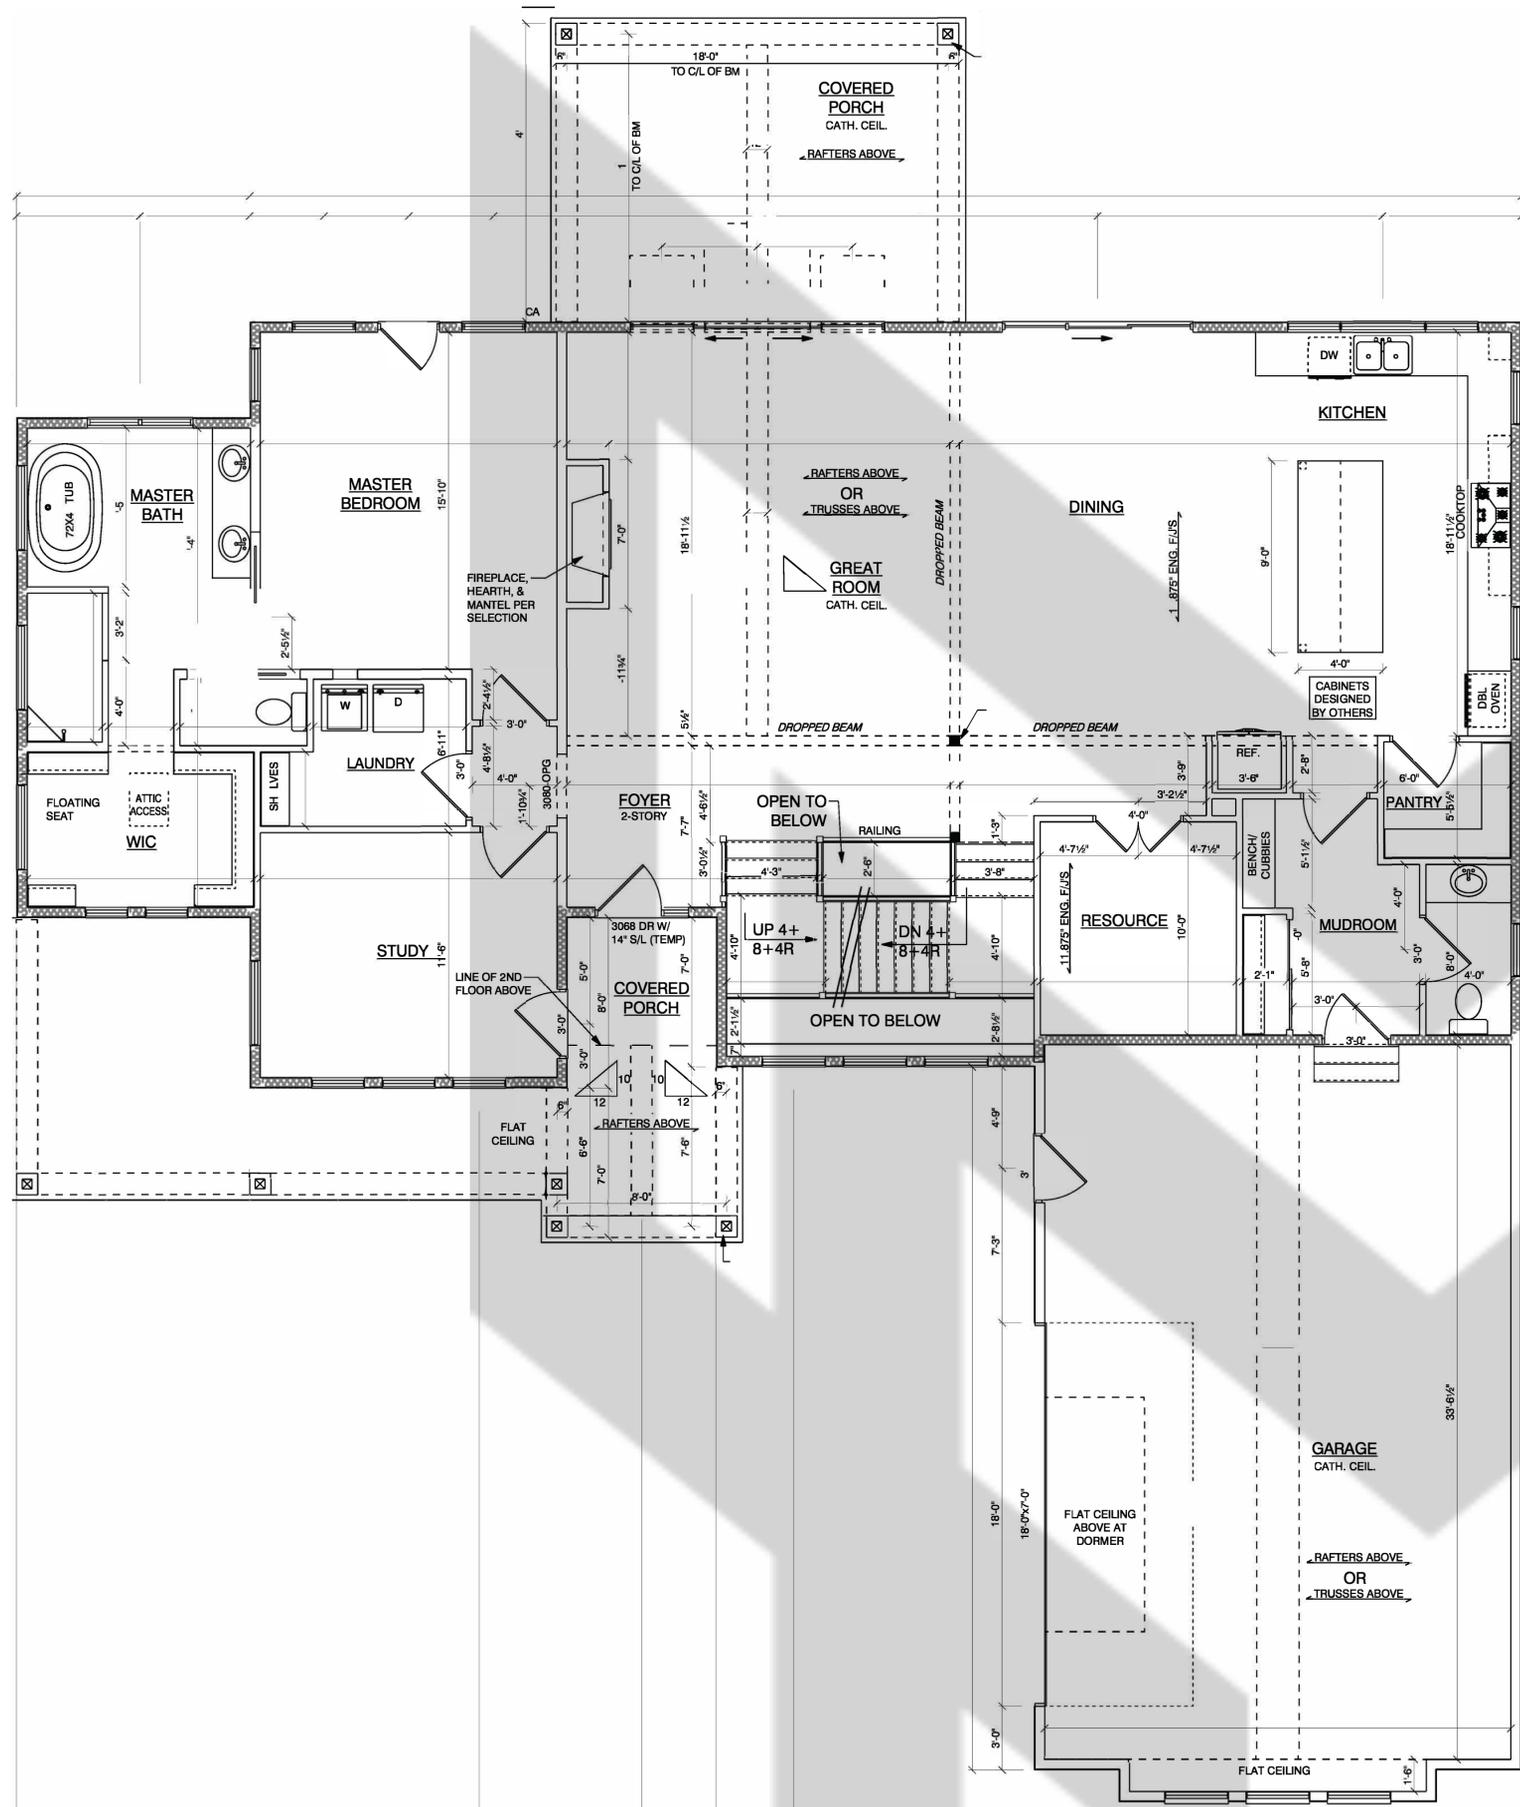

FIRST FLOOR PLAN

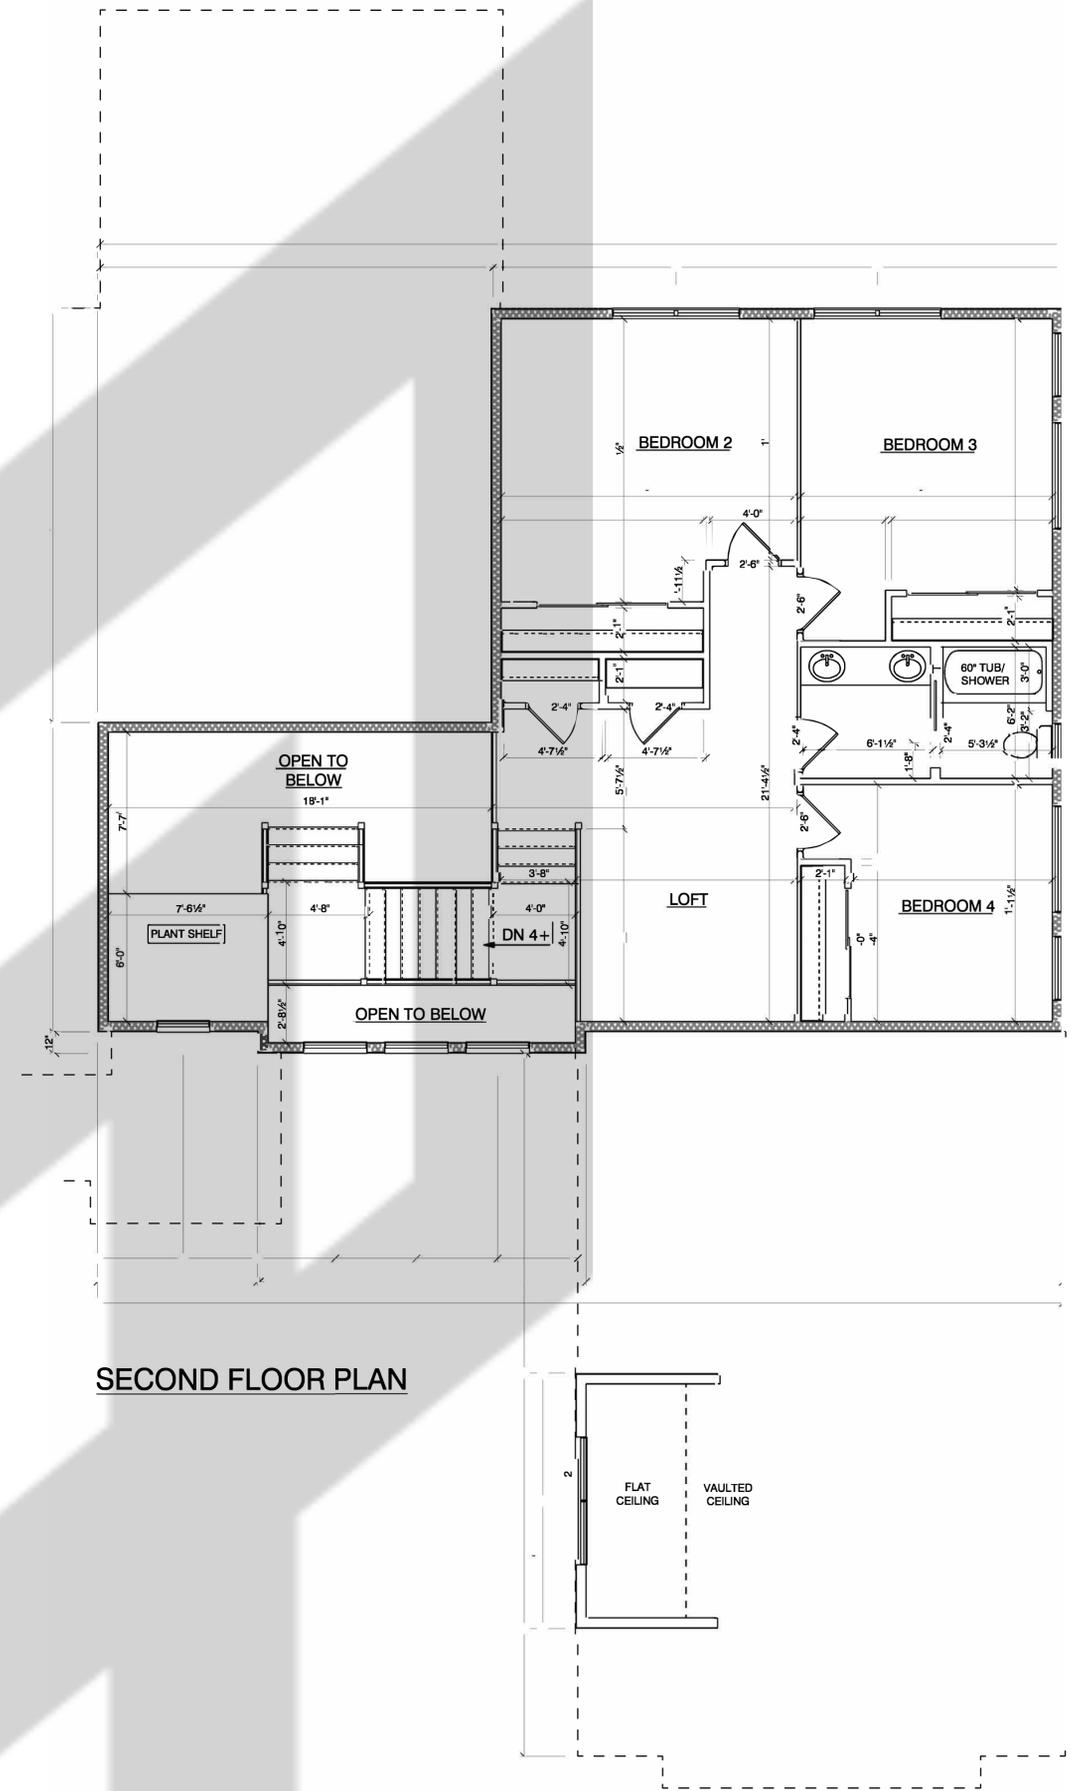

SECOND FLOOR PLAN